




PLAN AT EL.+5.200(TOS)/EL.+5.350(TOC)
(SCALE 1:75)

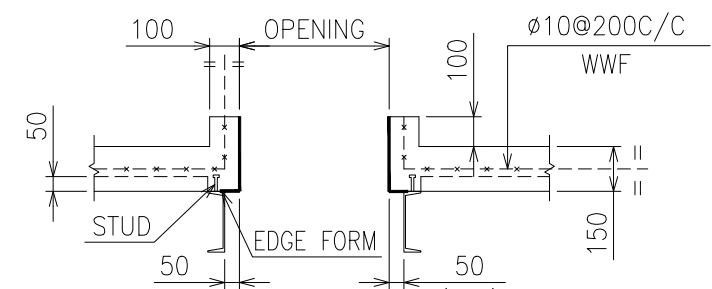


DETAIL OF OPENING
SCALE 1:25

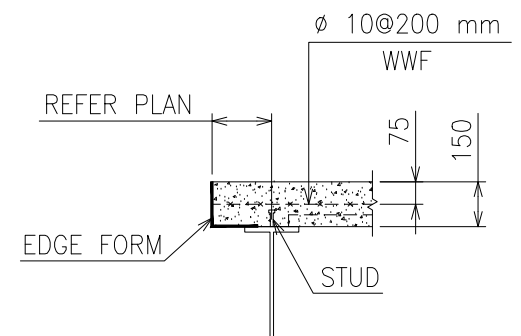

DETAIL AT EDGE
SCALE 1:25

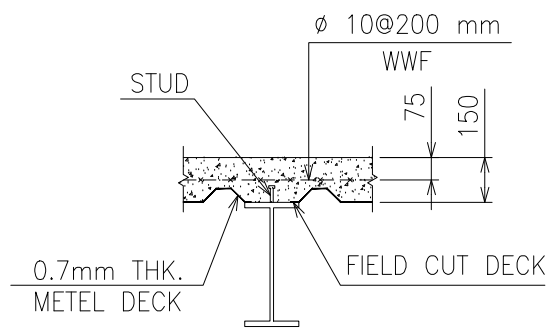

TYPICAL DETAIL OF
METEL DECK FLOORING
SCALE 1:25

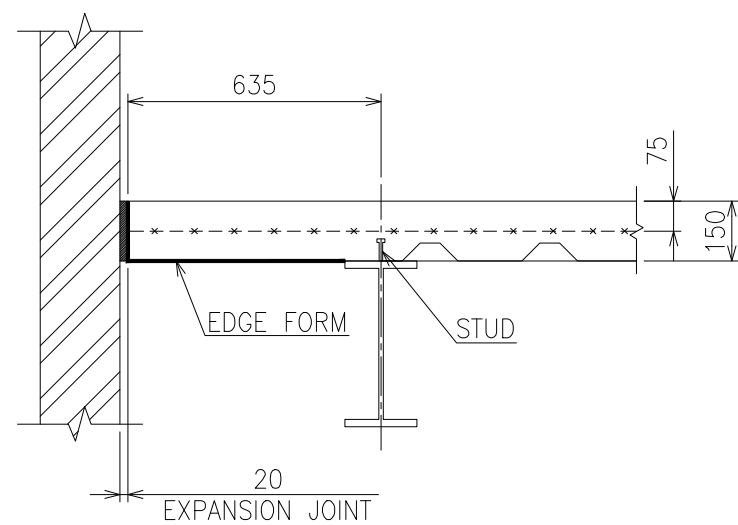

SECTION A
(SCALE 1:25)

GENERAL NOTES

1. ALL DIMENSIONS ARE IN MILLIMETRES AND LEVELS ARE IN METRES.
2. FOR GENERAL NOTES, MATERIALS SPECIFICATION AND LEGEND REFER DRAWING NO. J8371-4-23-009

REFERENCE DRAWINGS	
DESCRIPTION	DRAWING NUMBER
GENERAL LAYOUT	2F78-20-101
PLOT PLAN SABIZ PLANT	2F78-20-102
CONCEPTUAL LAYOUT	2F78-20-104
EQUIPMENT LAYOUT AND LOADING DATA	2F78-55-101
SABIZ PLANT LAYOUT PLANS	J8371-4-23-009 TO 019
SABIZ PLANT ELEVATIONS	J8371-4-23-020 TO 030
SABIZ PLANT STAIRCASE DETAILS	J8371-4-23-031

03-08-15	02	REVISED AS PER CLIENT COMMENT	APG	AMA	RAR
27-07-15	01	REVISED AS PER CLIENT COMMENT	APG	AMA	RAR
13-07-15	00	ISSUED FOR APPROVAL	APG	AMA	RAR
DATE	REV	DESCRIPTION	DRN	CKD	APP

CLIENT:

UNIVERSAL CHEMICAL COMPANY



P.O. BOX 20753, AL KHOBAR 31952
TEL: 8494-111 FAX: 849-3707 E-MAIL: masdar@daralriyadh.com

PROJECT TITLE:
**SYNTHETIC DETERGENT POWDER
PRODUCTION PLANT**

DRAWING TITLE :
**SABIZ TOWER
STRUCTURAL GA LAYOUT AT
EL.+5.200(TOS)/EL.+5.350(TOC)**

BY	DATE	PROJECT NO:	REF NO:
DRN/CADD	APG	01-03052015	SCALE : 1:75
CHECKED	AMA	DRAWING NO.:	J8371-4-23-010
APPROVED			REV. 02

J8371-4-23-010-R02